
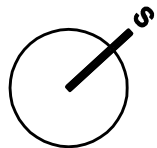


1.np. - varianta spojení 2kk + 2kk v BYT 4+kk

A

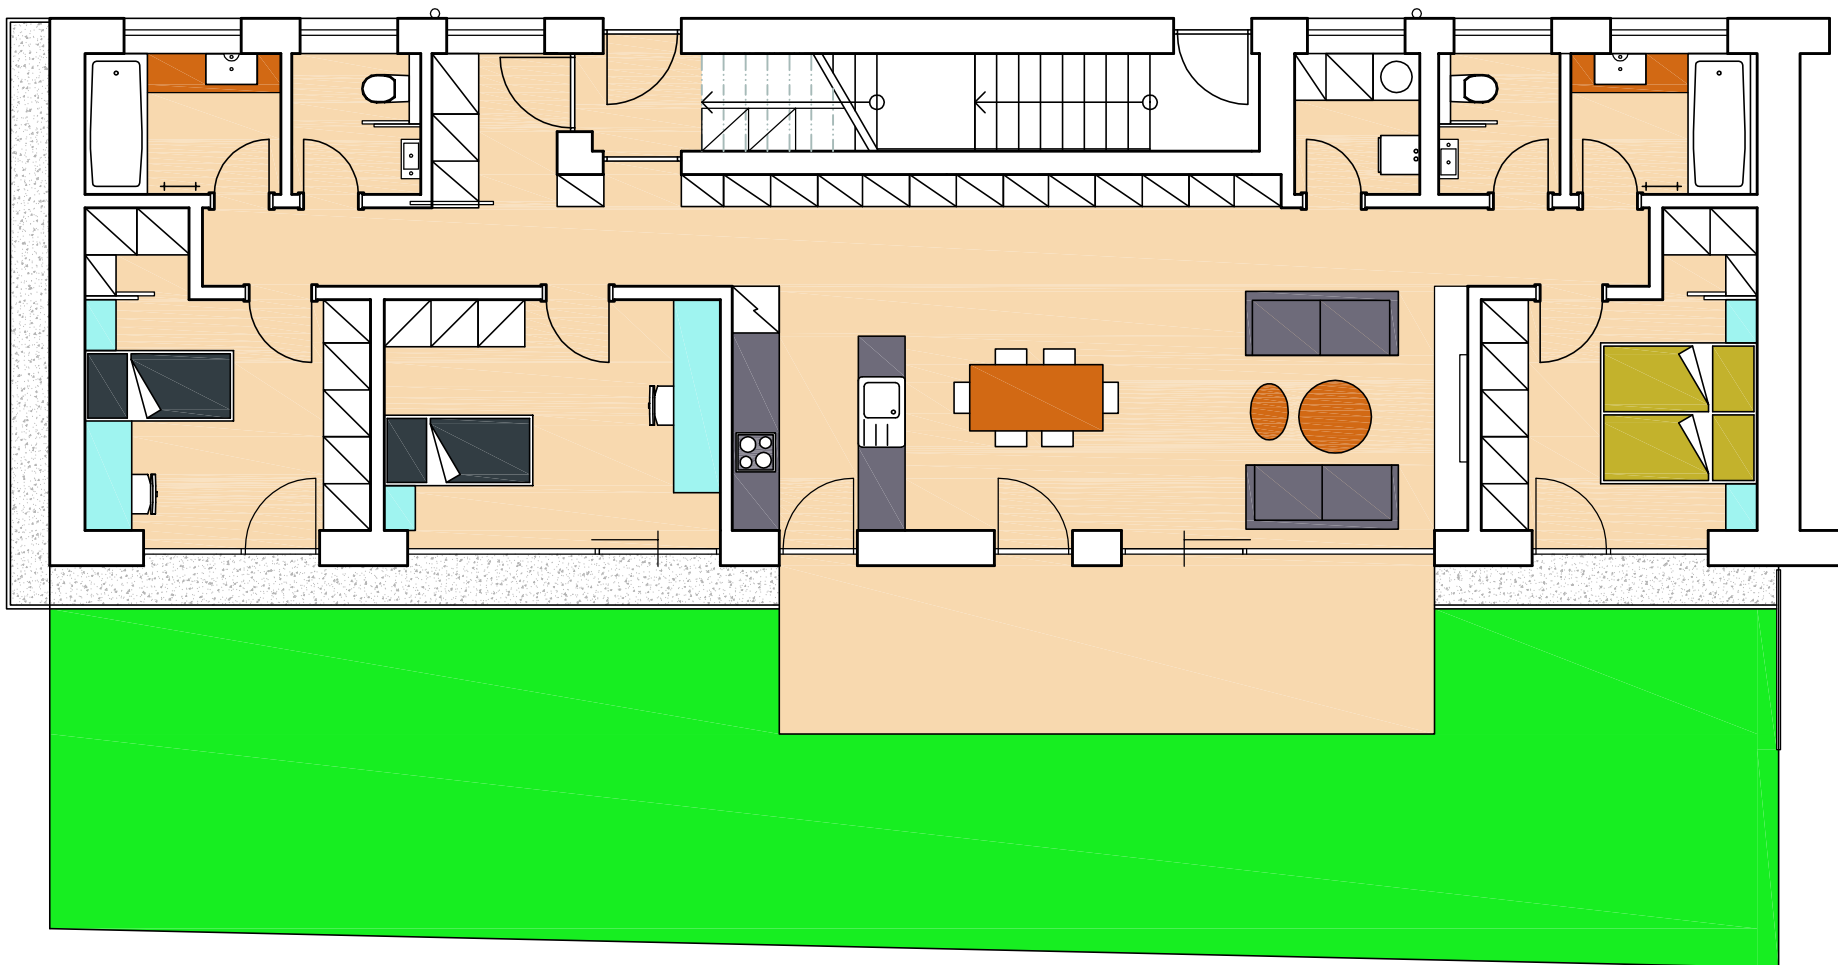

PŮDORYS 1.NP.